


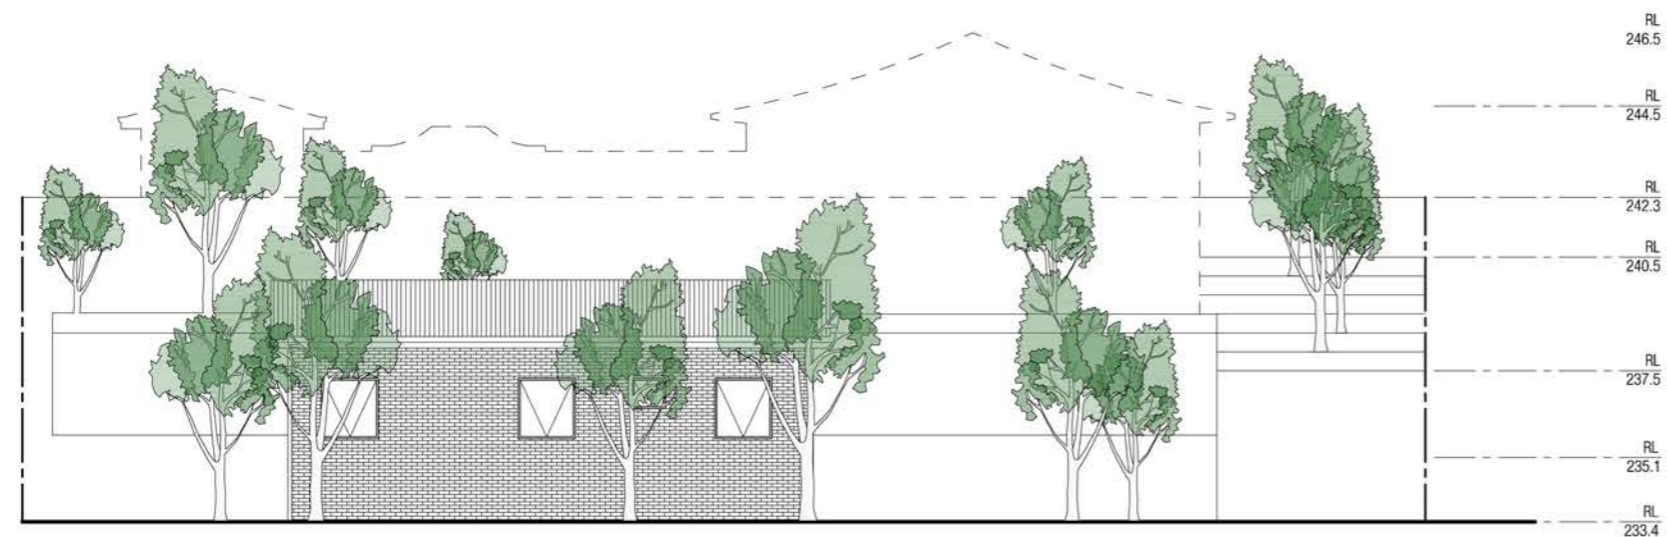

Neighbour Property No. 18 Boundary Elevation
1:200@A2



Pine Street Elevation
1:200@A2



Internal Car Park Elevation
1:200@A2

